


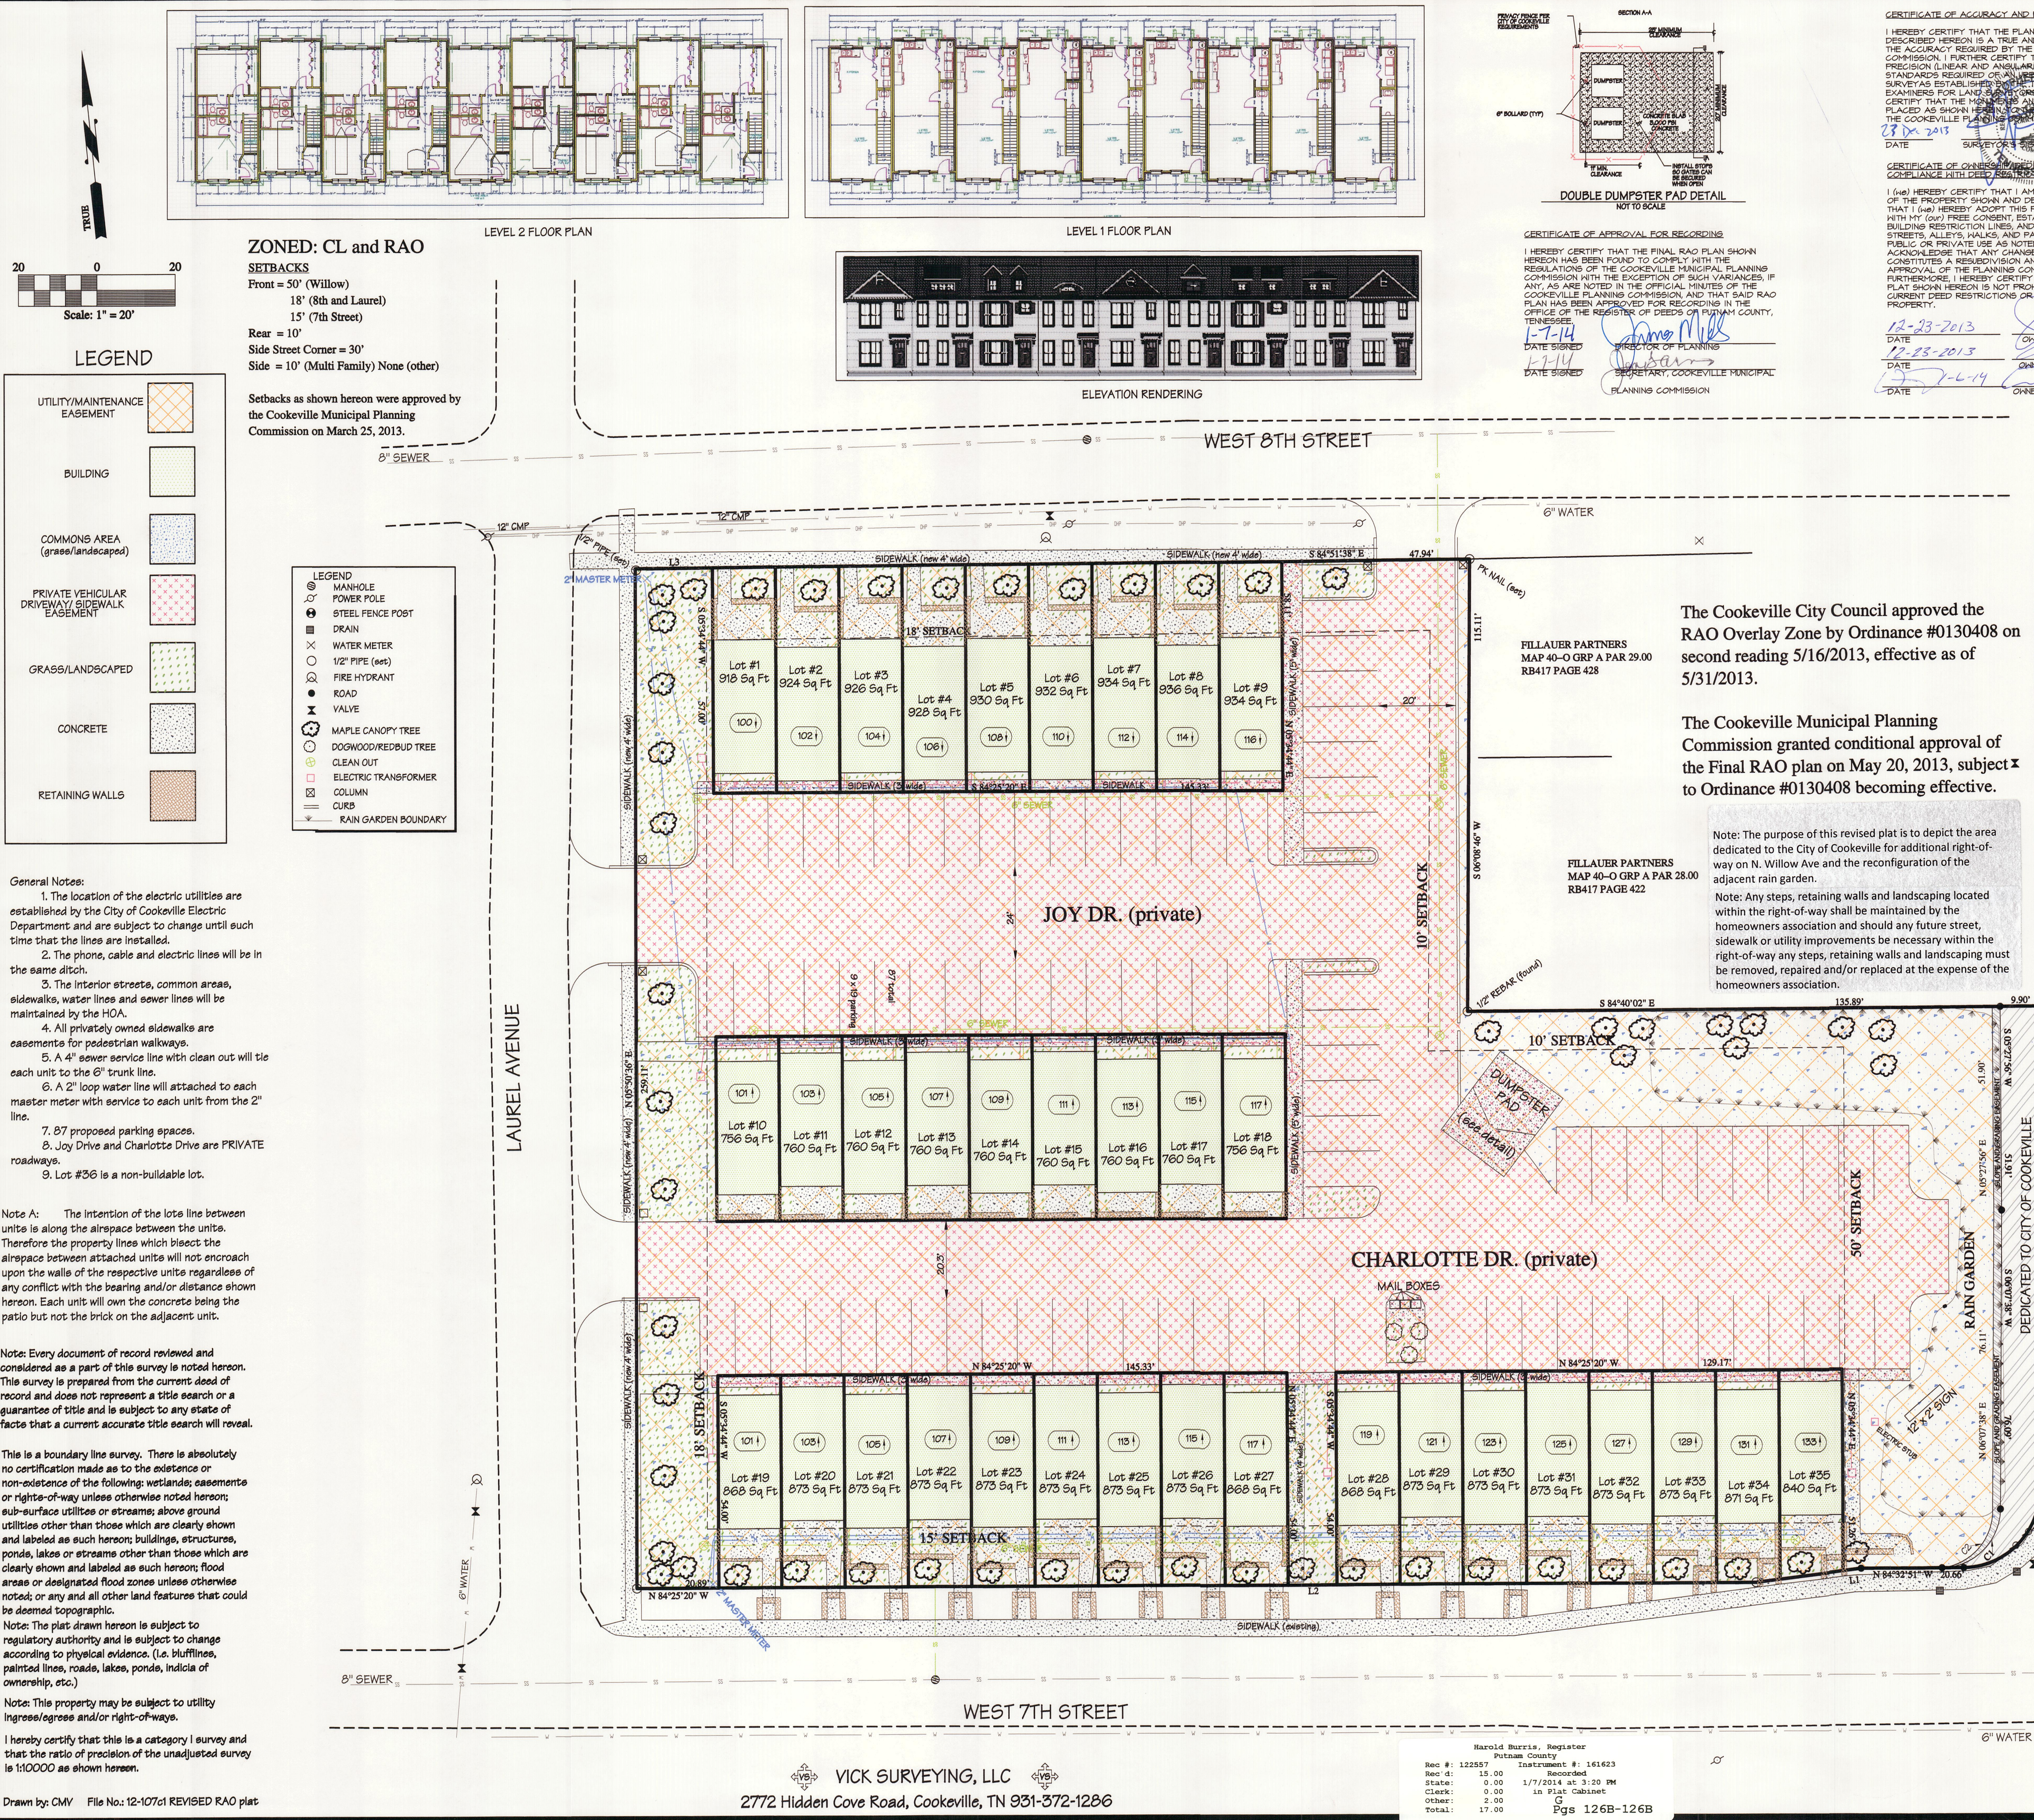

SITE MAP

NTS

LINE	BEARING	DISTANCE	LINE	BEARING	DISTANCE	LINE	BEARING	DISTANCE
Lot #1	N 84°25'20" W	16.08'	Lot #13	N 84°25'20" W	16.17'	Lot #25	N 84°25'20" W	16.17'
L1	N 05°34'44" E	57.00'	L14	N 05°34'44" E	47.00'	L28	N 05°34'44" E	54.00'
L2	N 84°51'38" E	16.08'	L15	N 84°25'20" E	16.17'	L29	N 84°25'20" E	54.00'
L3	S 05°34'44" W	57.12'	L16	N 05°34'44" E	47.00'	L30	N 84°25'20" E	54.00'
Lot #2	N 84°25'20" W	16.17'	Lot #14	N 84°25'20" W	16.17'	Lot #26	N 84°25'20" W	16.17'
L4	N 05°34'44" E	57.12'	L17	N 05°34'44" E	47.00'	L31	N 05°34'44" E	54.00'
L5	N 84°51'38" E	16.17'	L18	N 84°25'20" E	16.17'	L32	N 84°25'20" E	54.00'
L6	N 05°34'44" E	57.12'	L19	N 05°34'44" E	47.00'	L33	N 84°25'20" E	54.00'
L7	S 84°51'38" E	16.17'	L20	N 05°34'44" E	47.00'	L34	N 84°25'20" E	54.00'
L8	S 05°34'44" W	57.25'	L21	N 84°25'20" W	16.17'	Lot #27	N 84°25'20" W	16.17'

REVISIED FINAL RAO PLAN FOR UNIVERSITY SQUARE

PRESENTED TO COOKEVILLE MUNICIPAL PLANNING COMMISSION

DEVELOPER:	JERRY GAW	SURVEYOR:	CHRISTOPHER M. VICK
ADDRESS:	640 NORTH DIXIE AVENUE COOKEVILLE TN 38501	ADDRESS:	2772 Hidden Cove Road COOKEVILLE, TN. 38506
TELEPHONE:	931 526-3700	TELEPHONE:	931-372-1286
ENGINEER:	CLINTON ENGINEERING	OWNER:	JERRY GAW
ADDRESS:	380 S LOWE AVE COOKEVILLE TN 38501	ADDRESS:	640 NORTH DIXIE AVENUE COOKEVILLE TN 38501
TELEPHONE:	931 372-0427	TELEPHONE:	931 526-3700
OWNER:	AARON BERNHARDT	OWNER:	WALTER S. FITZPATRICK III
ADDRESS:	640 NORTH DIXIE AVENUE COOKEVILLE TN 38501	ADDRESS:	46 NORTH JEFFERSON AVENUE COOKEVILLE TN 38501
TELEPHONE:	931 526-3700	TELEPHONE:	931 526-3311
ACREAGE SUBDIVIDED:	1.75 LOTS: 36	TAX MAP:	40-0 "A" PARCEL NO: 24.00
DEED BOOK REFERENCE:	RB711 PAGE 4	SCALE:	1"=20'-0" DATE: 19 DEC 2013